


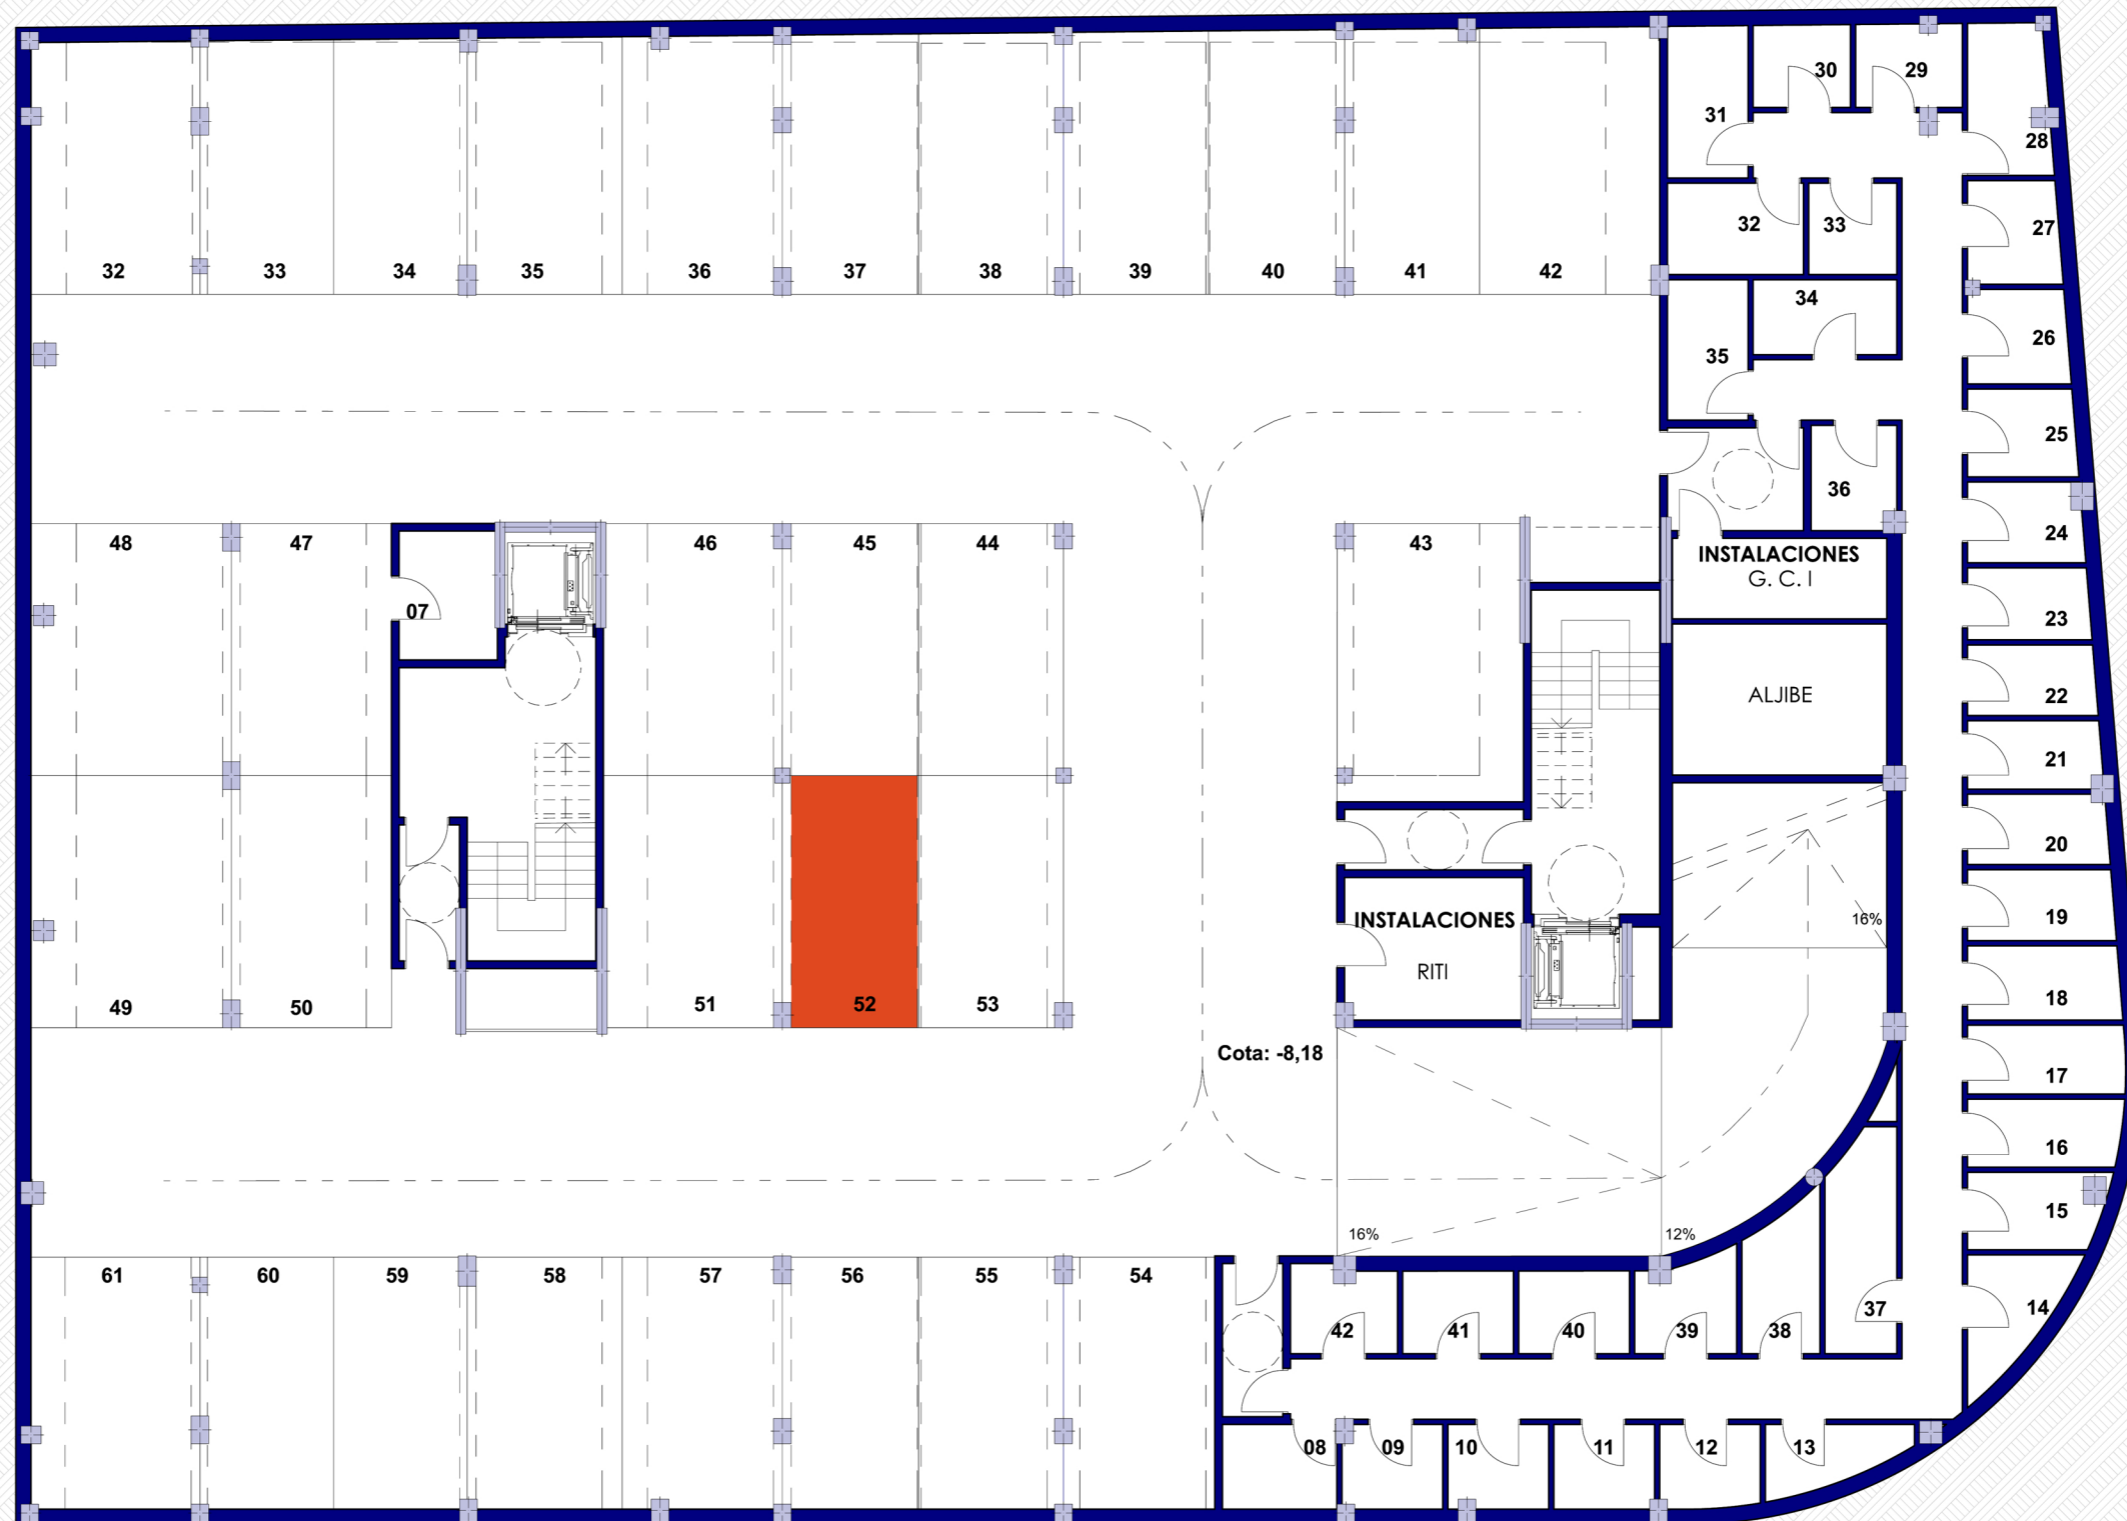

PLANTA SOTANO 2º



DEPARTAMENTO TÉCNICO
Revisión: 3
Fecha: 15/07/2016

Escala 1 : 150

1 m 2 m 3 m 4 m 5 m 6 m 7 m 8 m 9 m 10 m